


COMMERCE BUILDING GROUND FLOOR PLAN

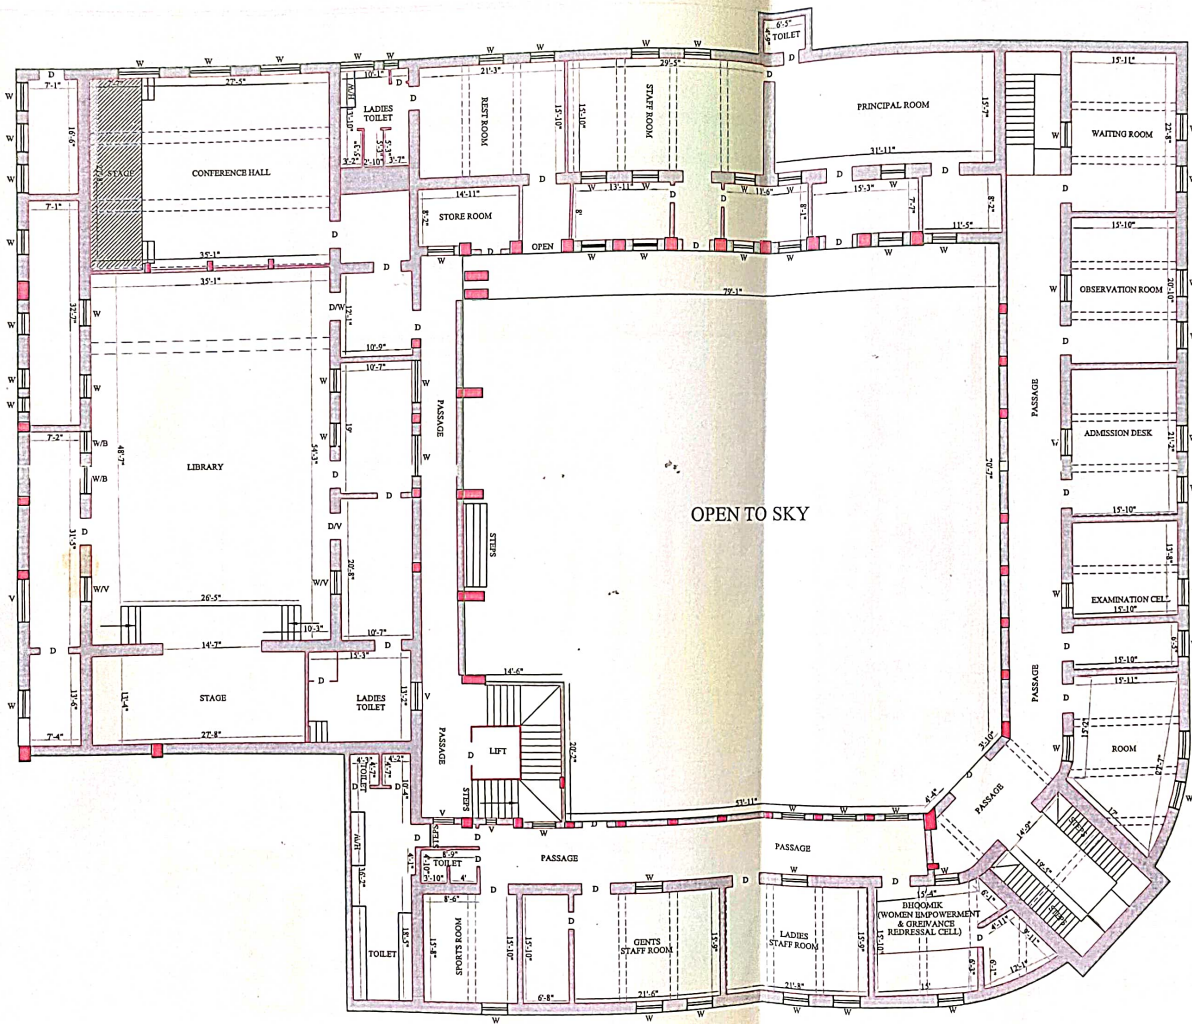

PLINTH AREA STATEMENT :-

PARTICULARS	SQMT	SOFT
COMMERCE BUILDING GROUND FLOOR	1471.56	15840

- NOTE:-
 W - WINDOW
 D - DOOR
 V - VENTILATOR
 W/V - WINDOW/VENTILATOR
 D/V - DOOR/VENTILATOR
- LEGEND:-

 ■ COLUMNS
 ■ WALL
 - - - BEAM


CLIENT: AACHARYA PATA SHALA, BENGALURU.

PROJECT: GROUND FLOOR PLAN OF COMMERCE BUILDING

SURVEYOR	MADHANA	S	C	A	L	E
DATE	06-08-2021					
FILE PATH	C:\WORK-2021\WADP\GROUND FLOOR PLAN\COMMERCE BLDG					1:100
DRAWN BY	ELASHRANNA	CHECKED BY	A. SHANKAR	SHEET 1 OF 1		

SURVEY CONSULTANT: ESCOIN Consulting Engineers
 # 134, D (2ND FLOOR), 14th Cross, 2nd Main, 14th Cross, 14th Main Road, Vijaynagar, Bangalore-560 022 India. (91)-11-2512 8281
 080-25666553 Email: www@escoin.com

COMMERCE BUILDING 1st FLOOR PLAN

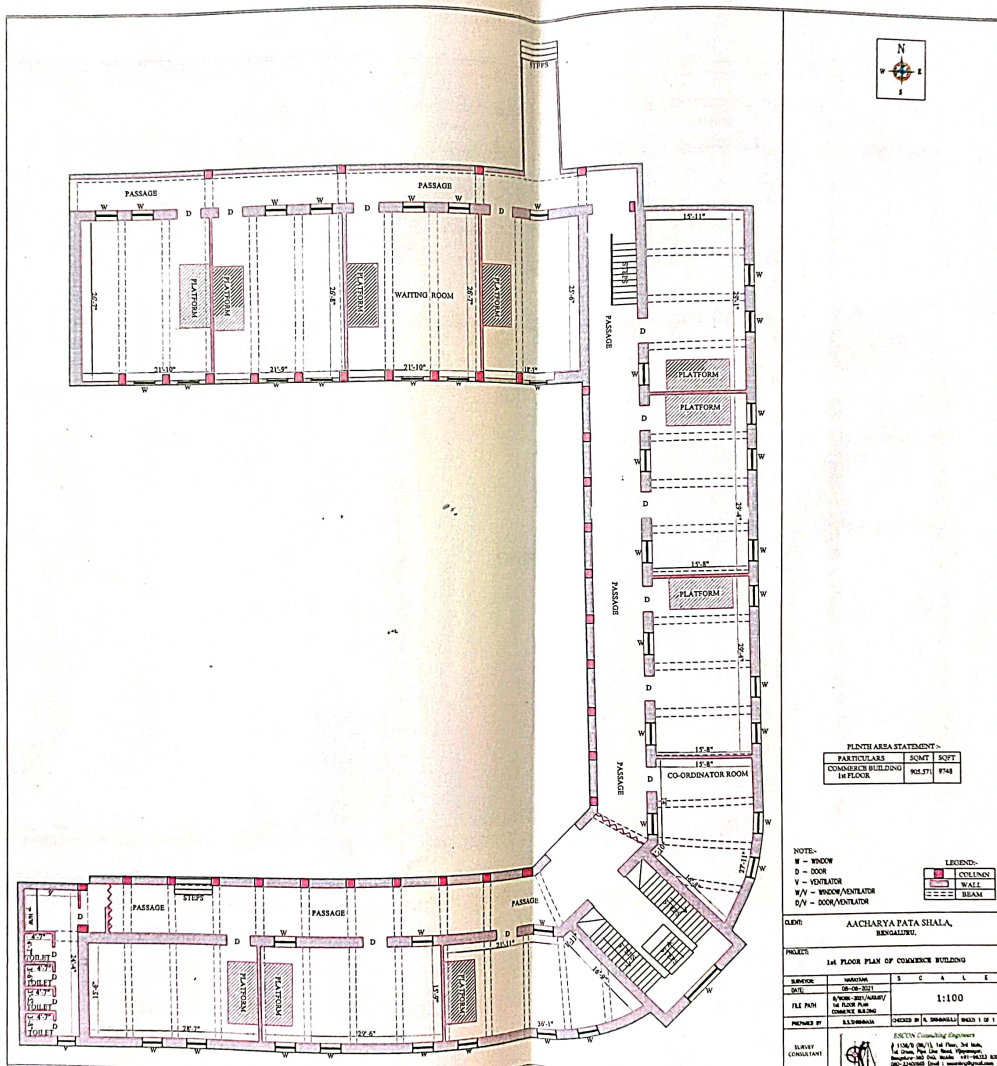

PLINTH AREA STATEMENT -

PARTICULARS	SCMT	SQFT

- NOTE:-
 W - WINDOW
 D - DOOR
 V - VENTILATOR
 W/V - WINDOW/VENTILATOR
 D/V - DOOR/VENTILATOR
- LEGEND:-

 □ COLUMNS
 — WALL
 — BEAM


CLIENT: AACHARYA PATA SHALA, BENGALURU.

PROJECT: 1st FLOOR PLAN OF COMMERCE BUILDING



COMMERCE BUILDING 2nd FLOOR PLAN

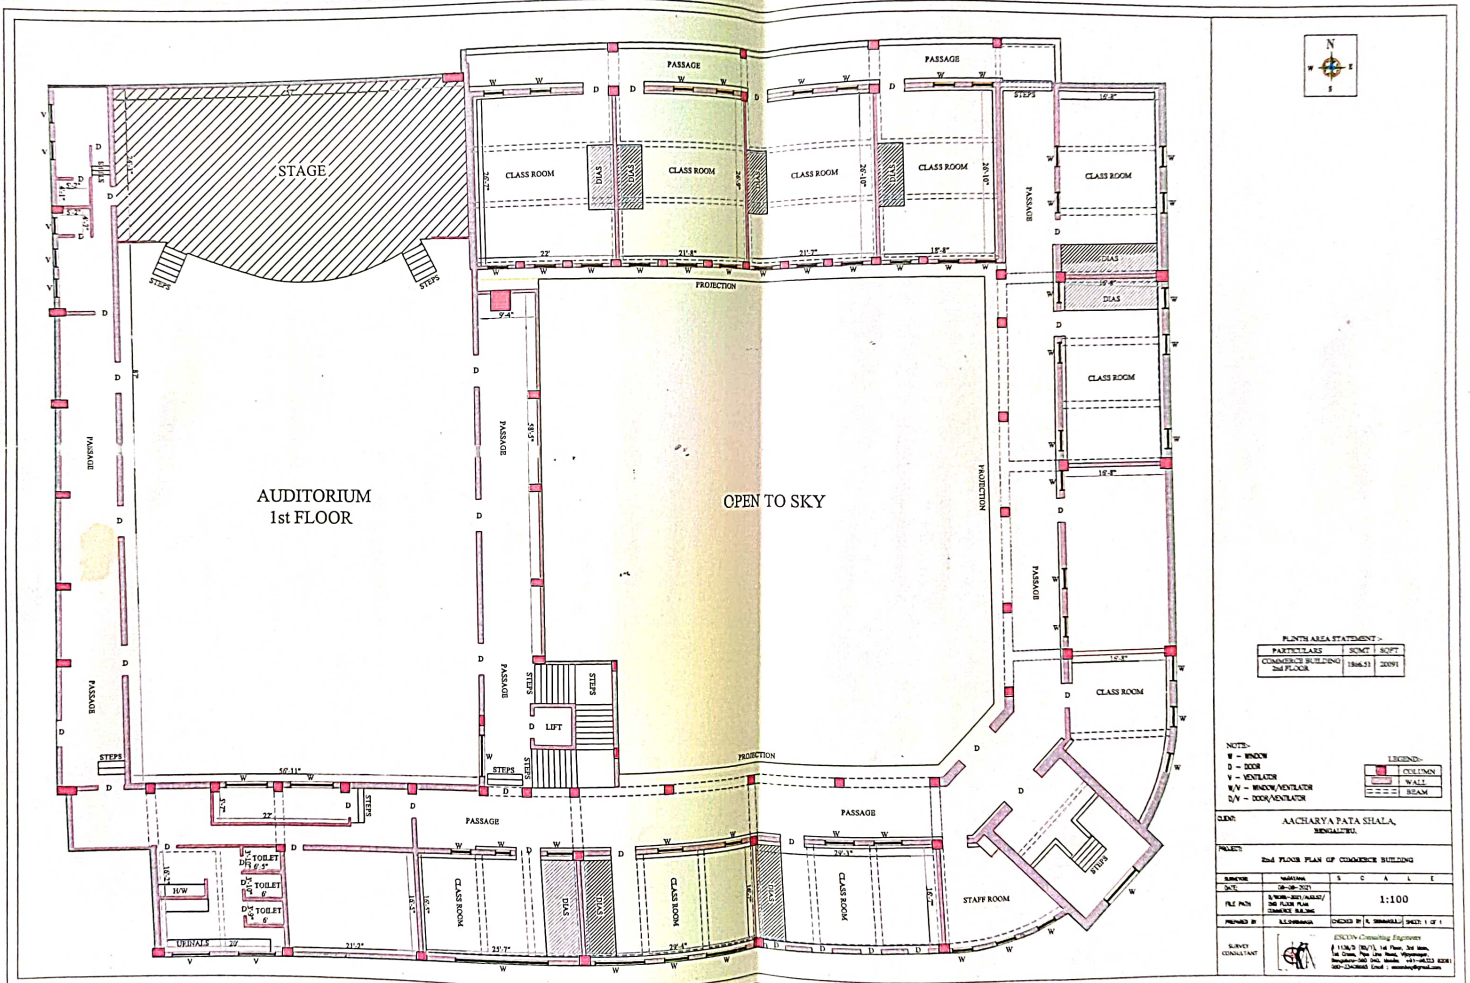

PLINTH AREA STATEMENT -


- NOTE:-
 W - WINDOW
 D - DOOR
 V - VENTILATOR
 W/V - WINDOW/VENTILATOR
 D/V - DOOR/VENTILATOR
- LEGEND:-


CLIENT: AACHARYA PATA SHALA, BENGALURU.

PROJECT: 2nd FLOOR PLAN OF COMMERCE BUILDING




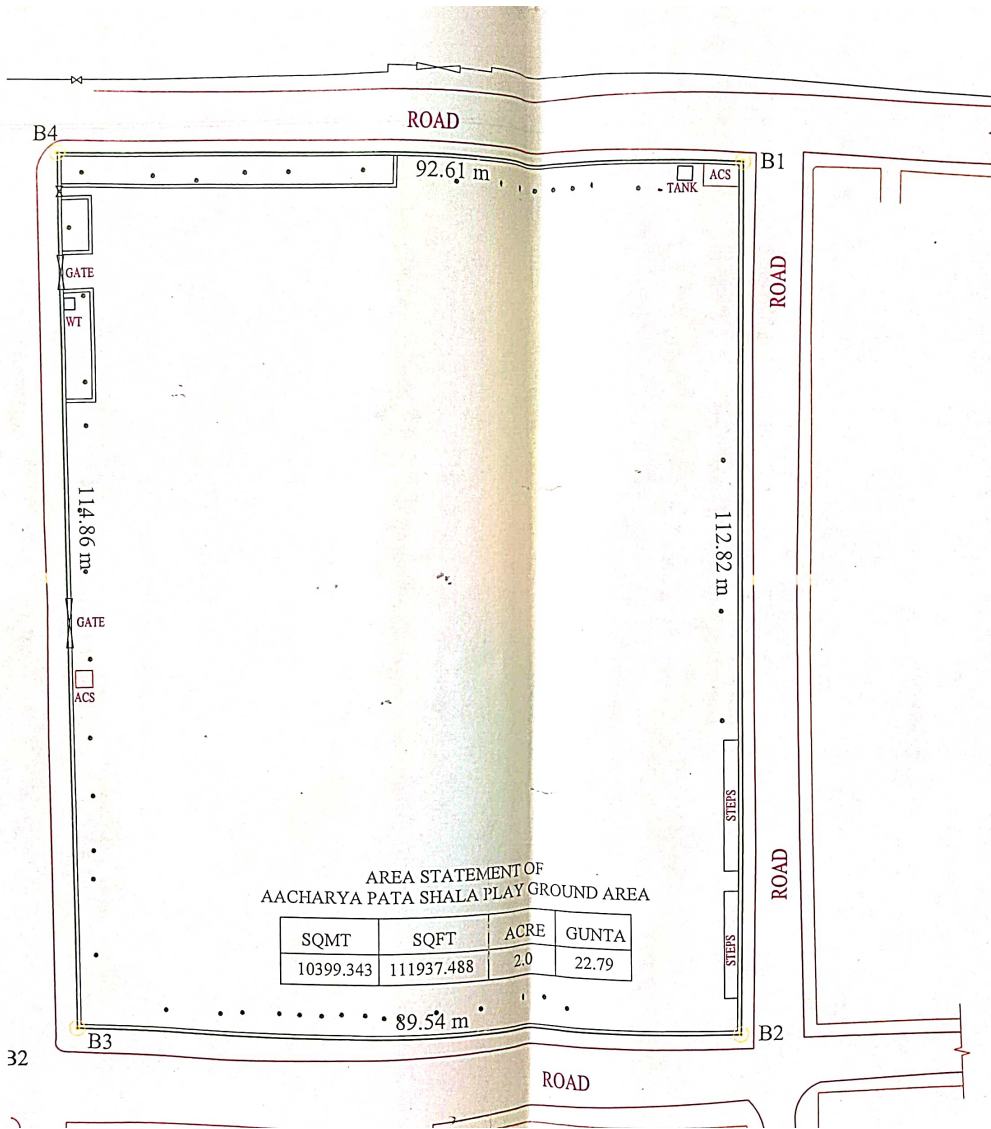

AREA STATEMENT OF
AACHARYA PATA SHALA PLAY GROUND AREA

SQMT	SQFT	ACRE	GUNTA
10399.343	111937.488	2.0	22.79